


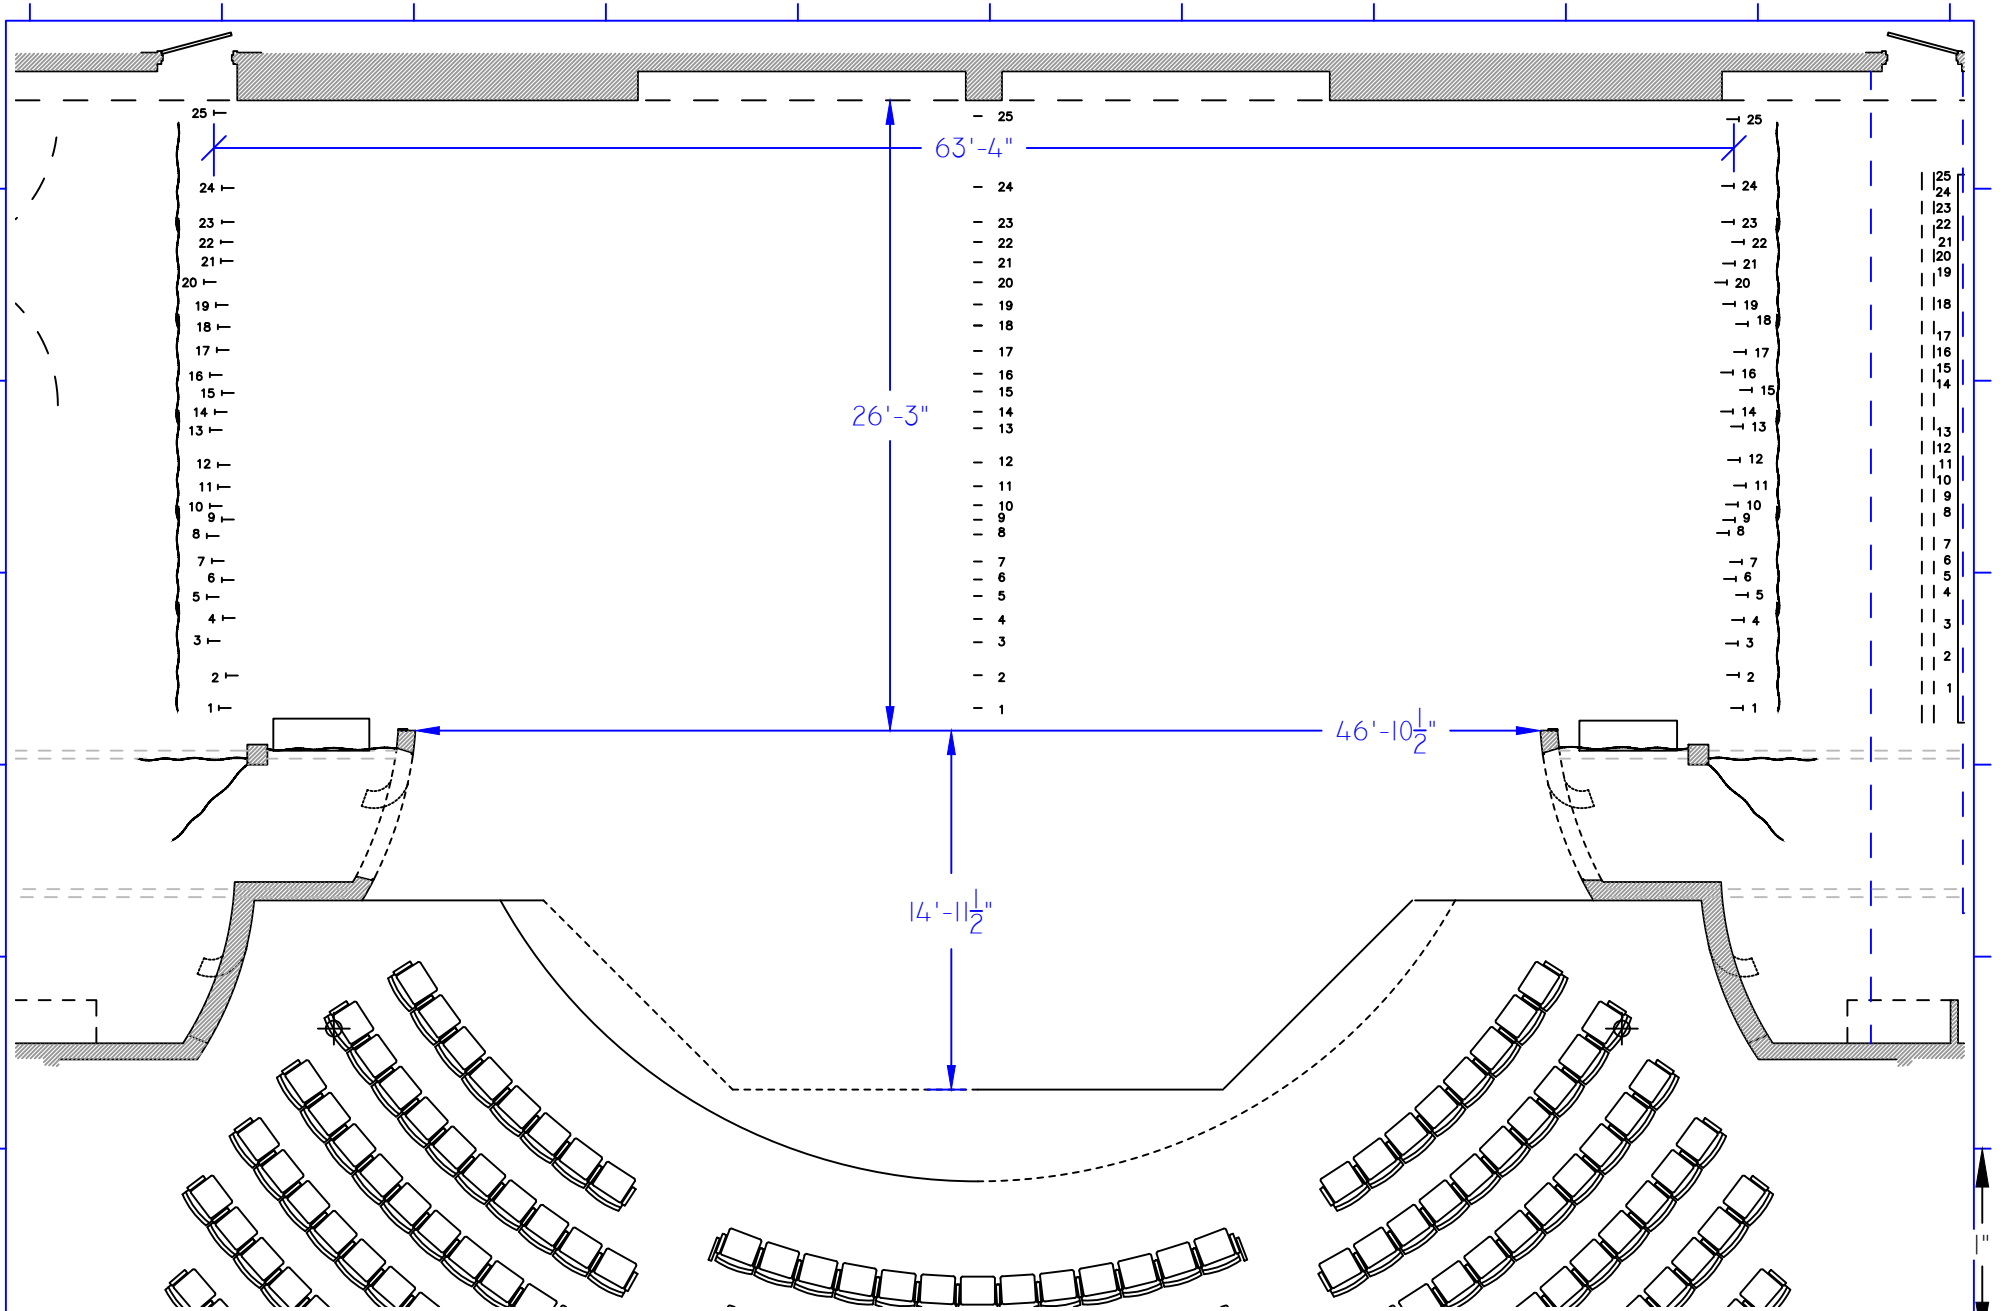

SCR

South Coast Repertory

Segerstrom Ground Plan

DATE: 8/7/2025
SCALE: 1/8" = 1'
SHEET: A-136.3